
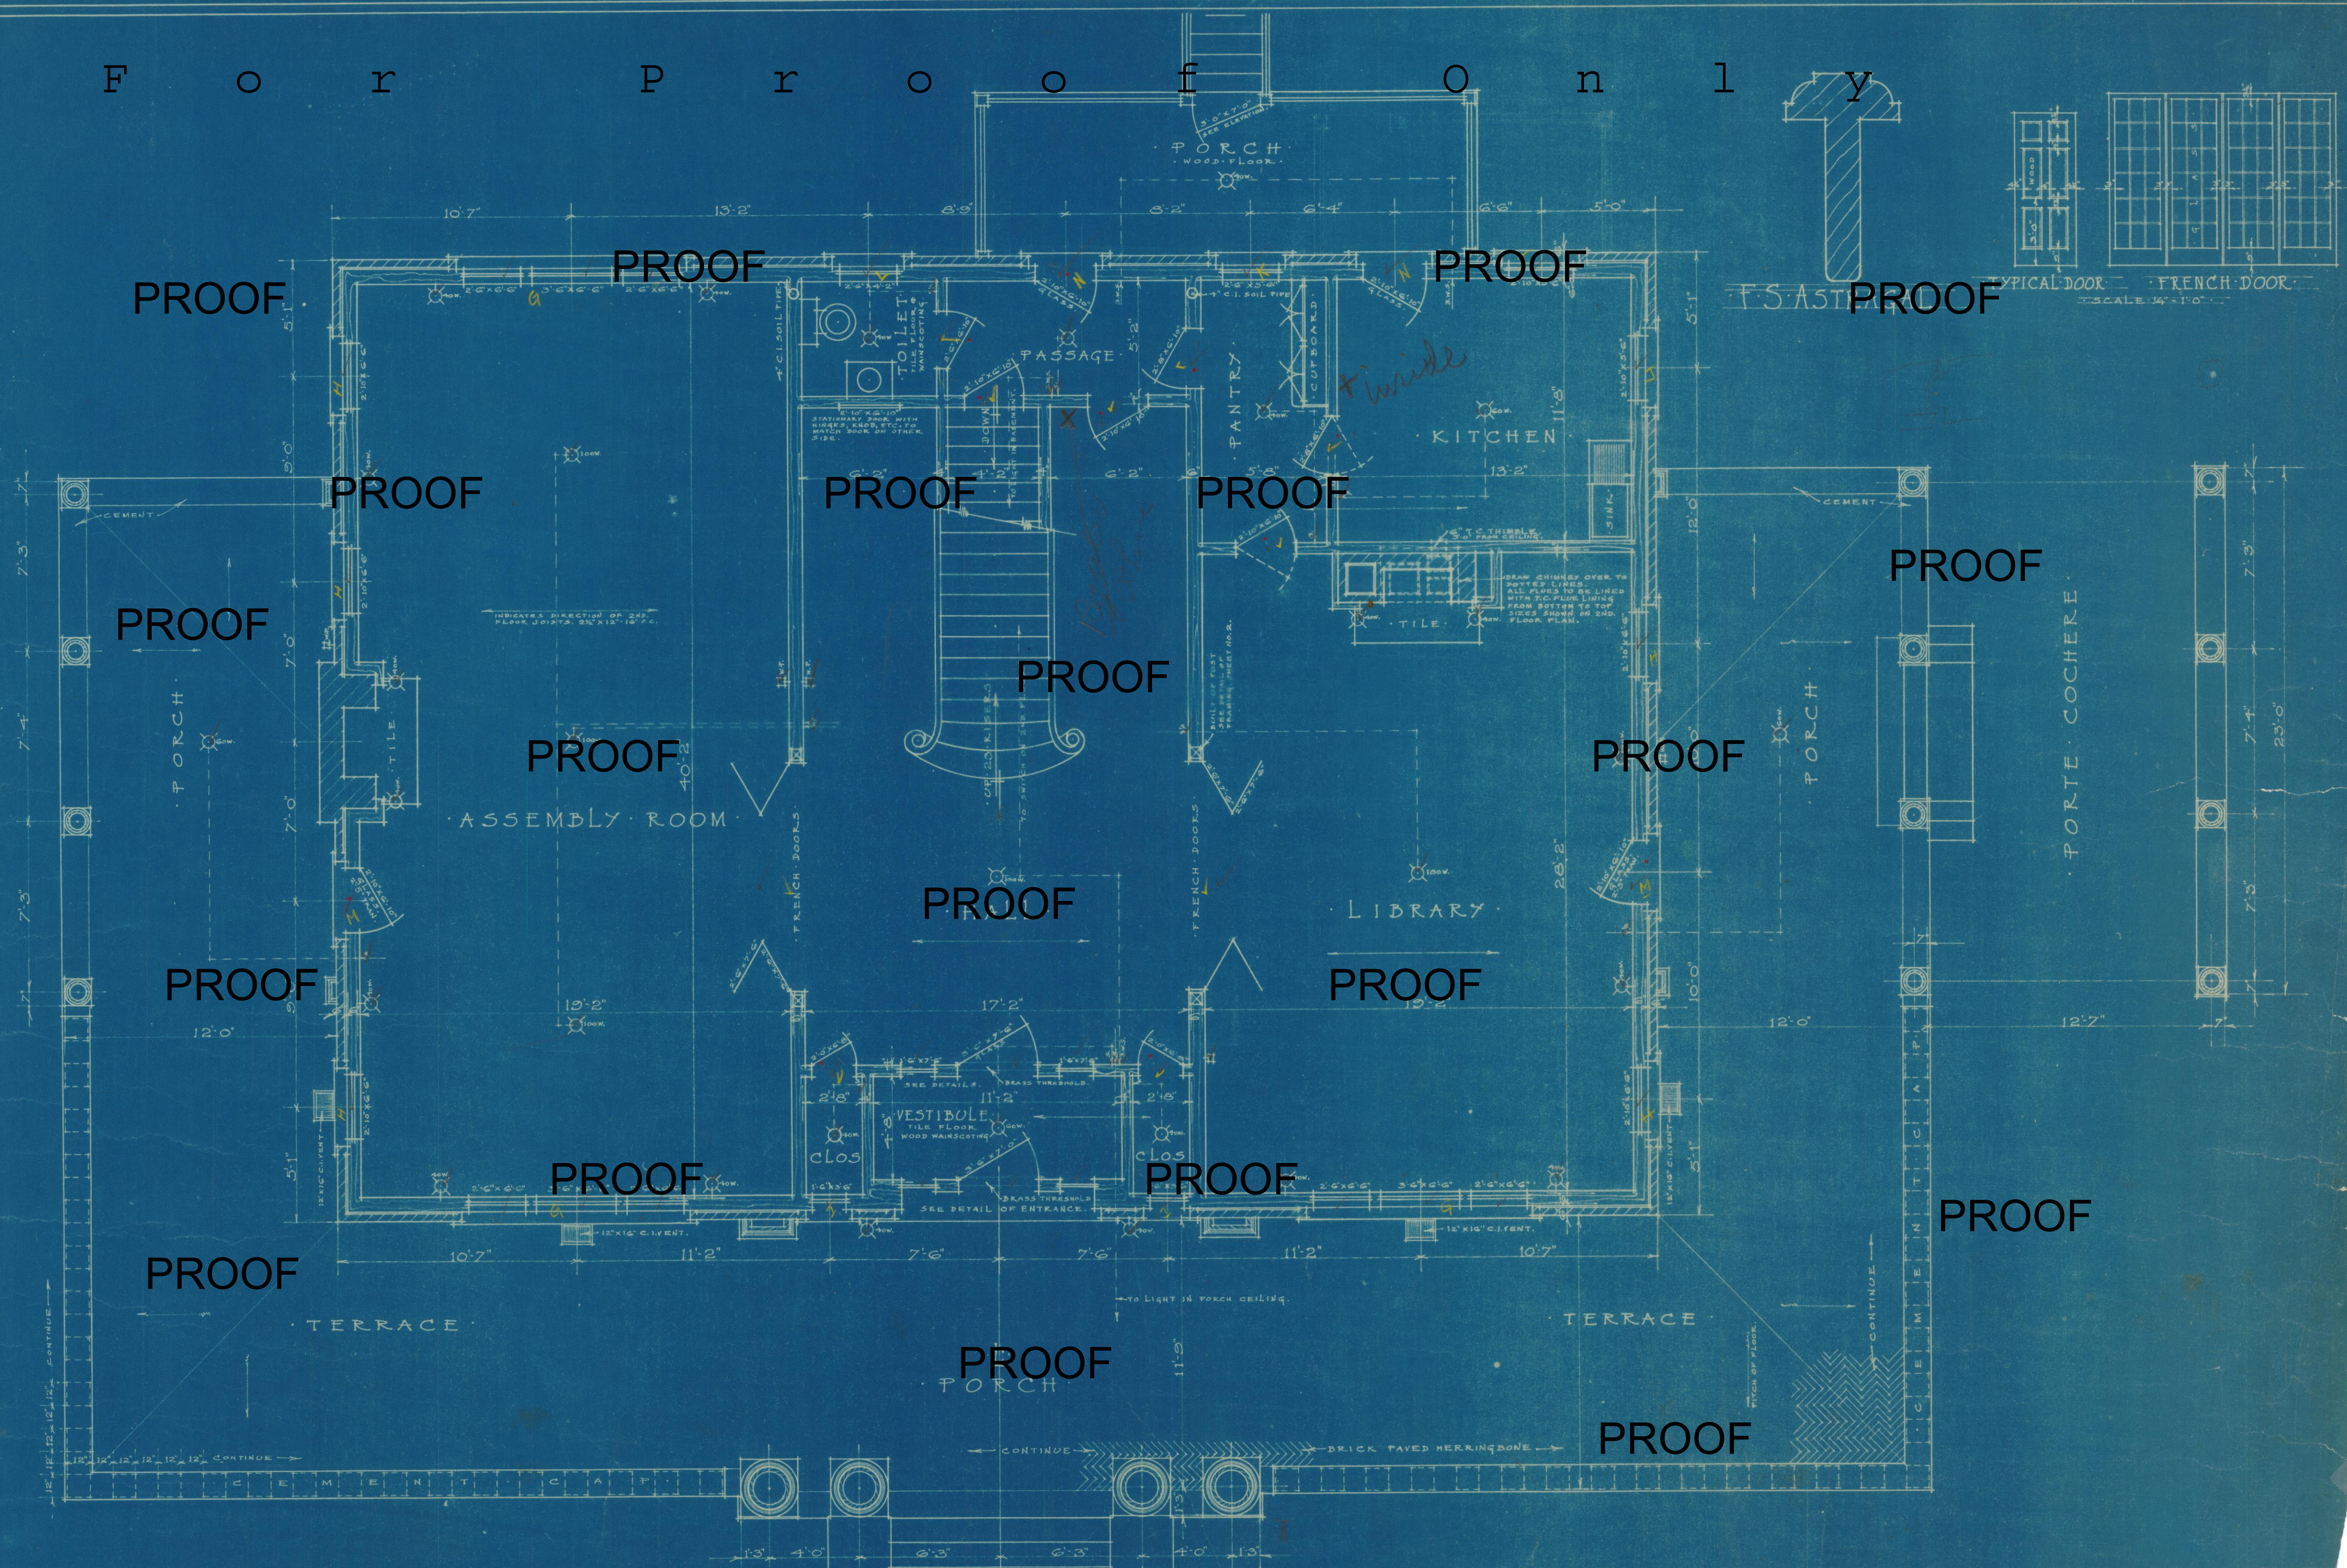


F o r P r o o f O n l y

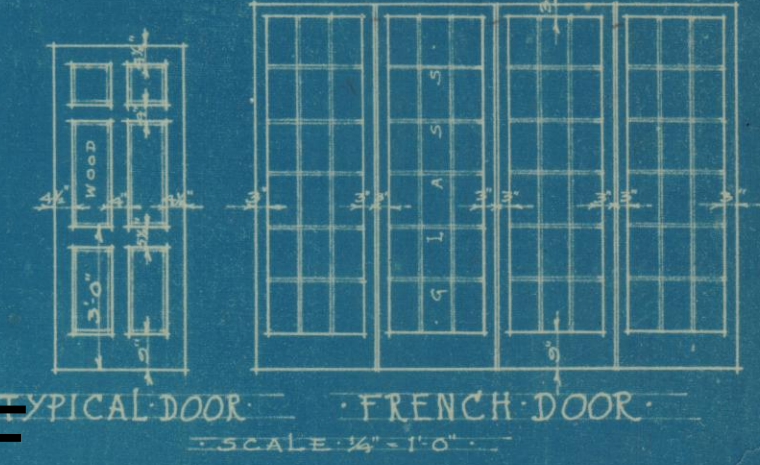

FIRST FLOOR PLAN

SCALE 1/4" = 1'-0"

| | |
|---------------------------|--------------|
| JOHN P. KOCH | |
| STRUCTURAL CONSULTANT | |
| DESIGNER & SUPERINTENDENT | |
| ROCKY MOUNT, N.C. | |
| AUG 1922 | COMM NO 1424 |

6