



F O F 15 BASEBOARD P

TIN ROOF  
STANDING SEAM.

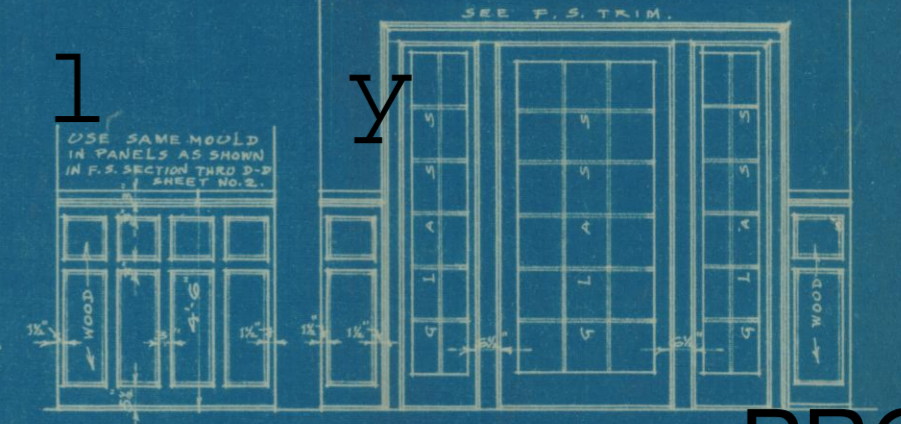

VESTIBOLE DOOR & WAINSCOTING  
SCALE 1/4" = 1'-0"

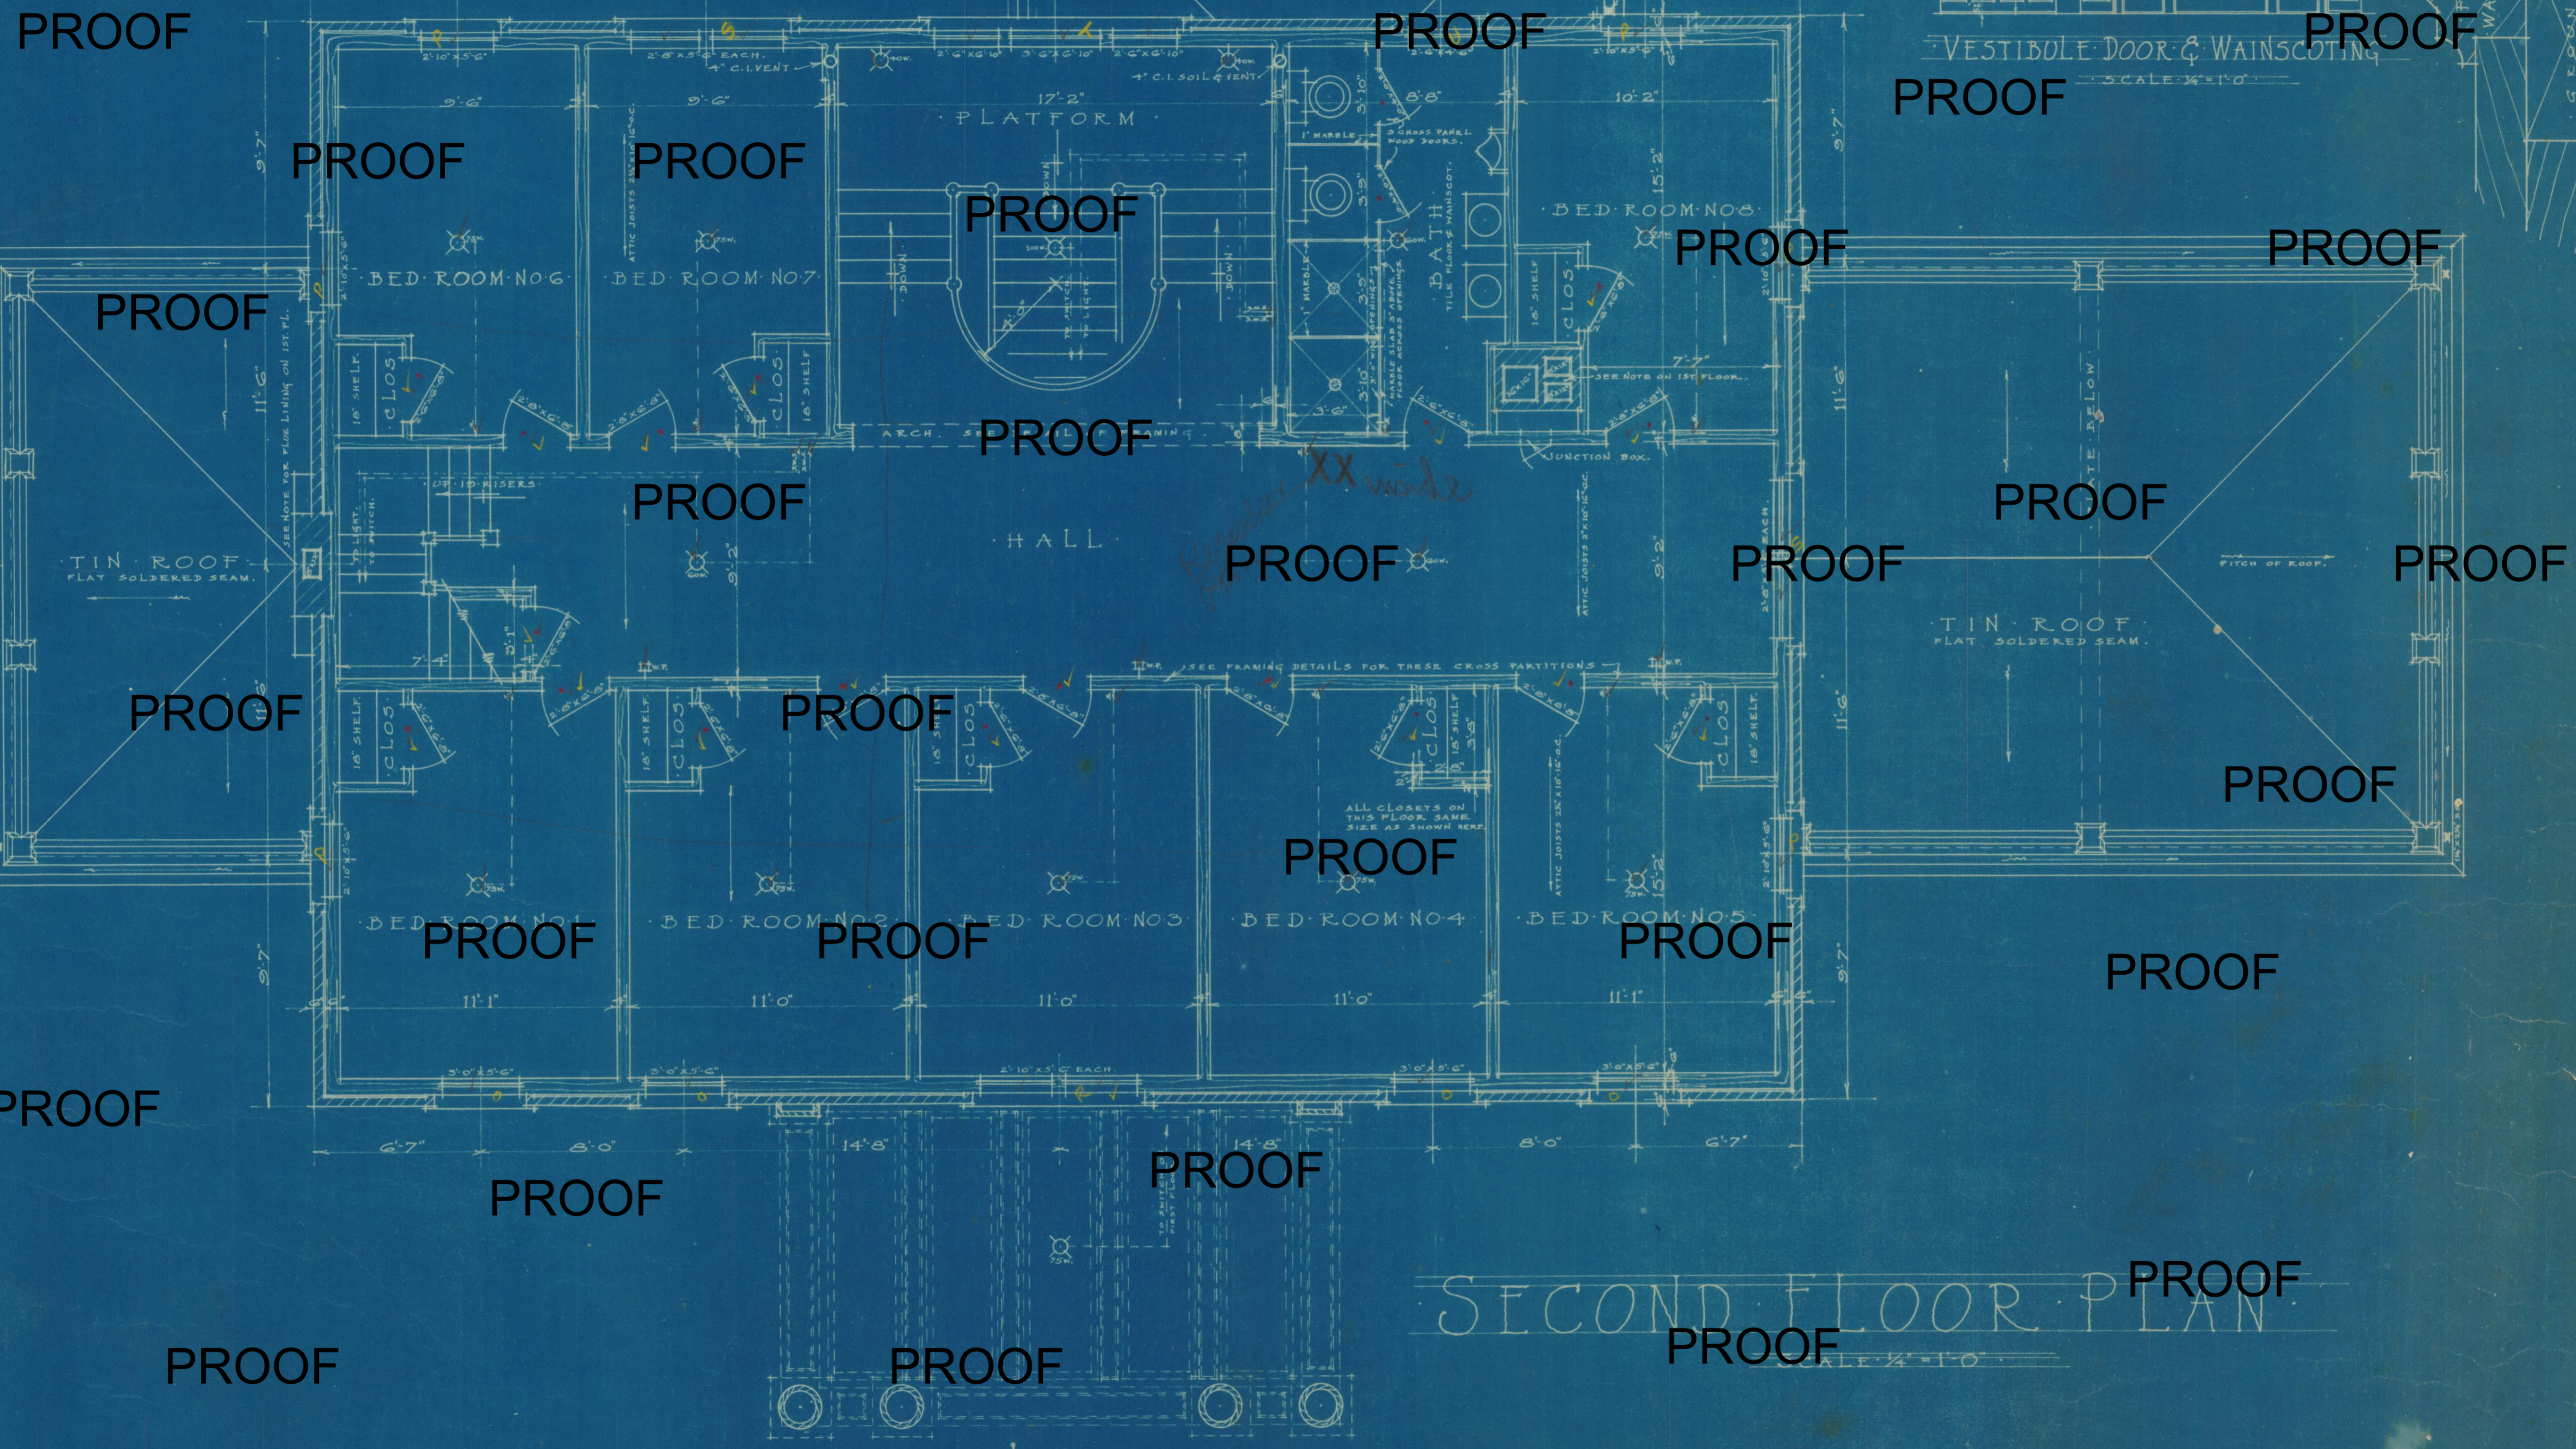

SECOND FLOOR PLAN  
SCALE 1/4" = 1'-0"

JOHN P. KOCH  
STRUCTURAL ENGINEER  
DESIGNER & SUPERINTENDENT  
ROCKY MOUNT, N.C.  
AUG. 1922

SHEET  
7